



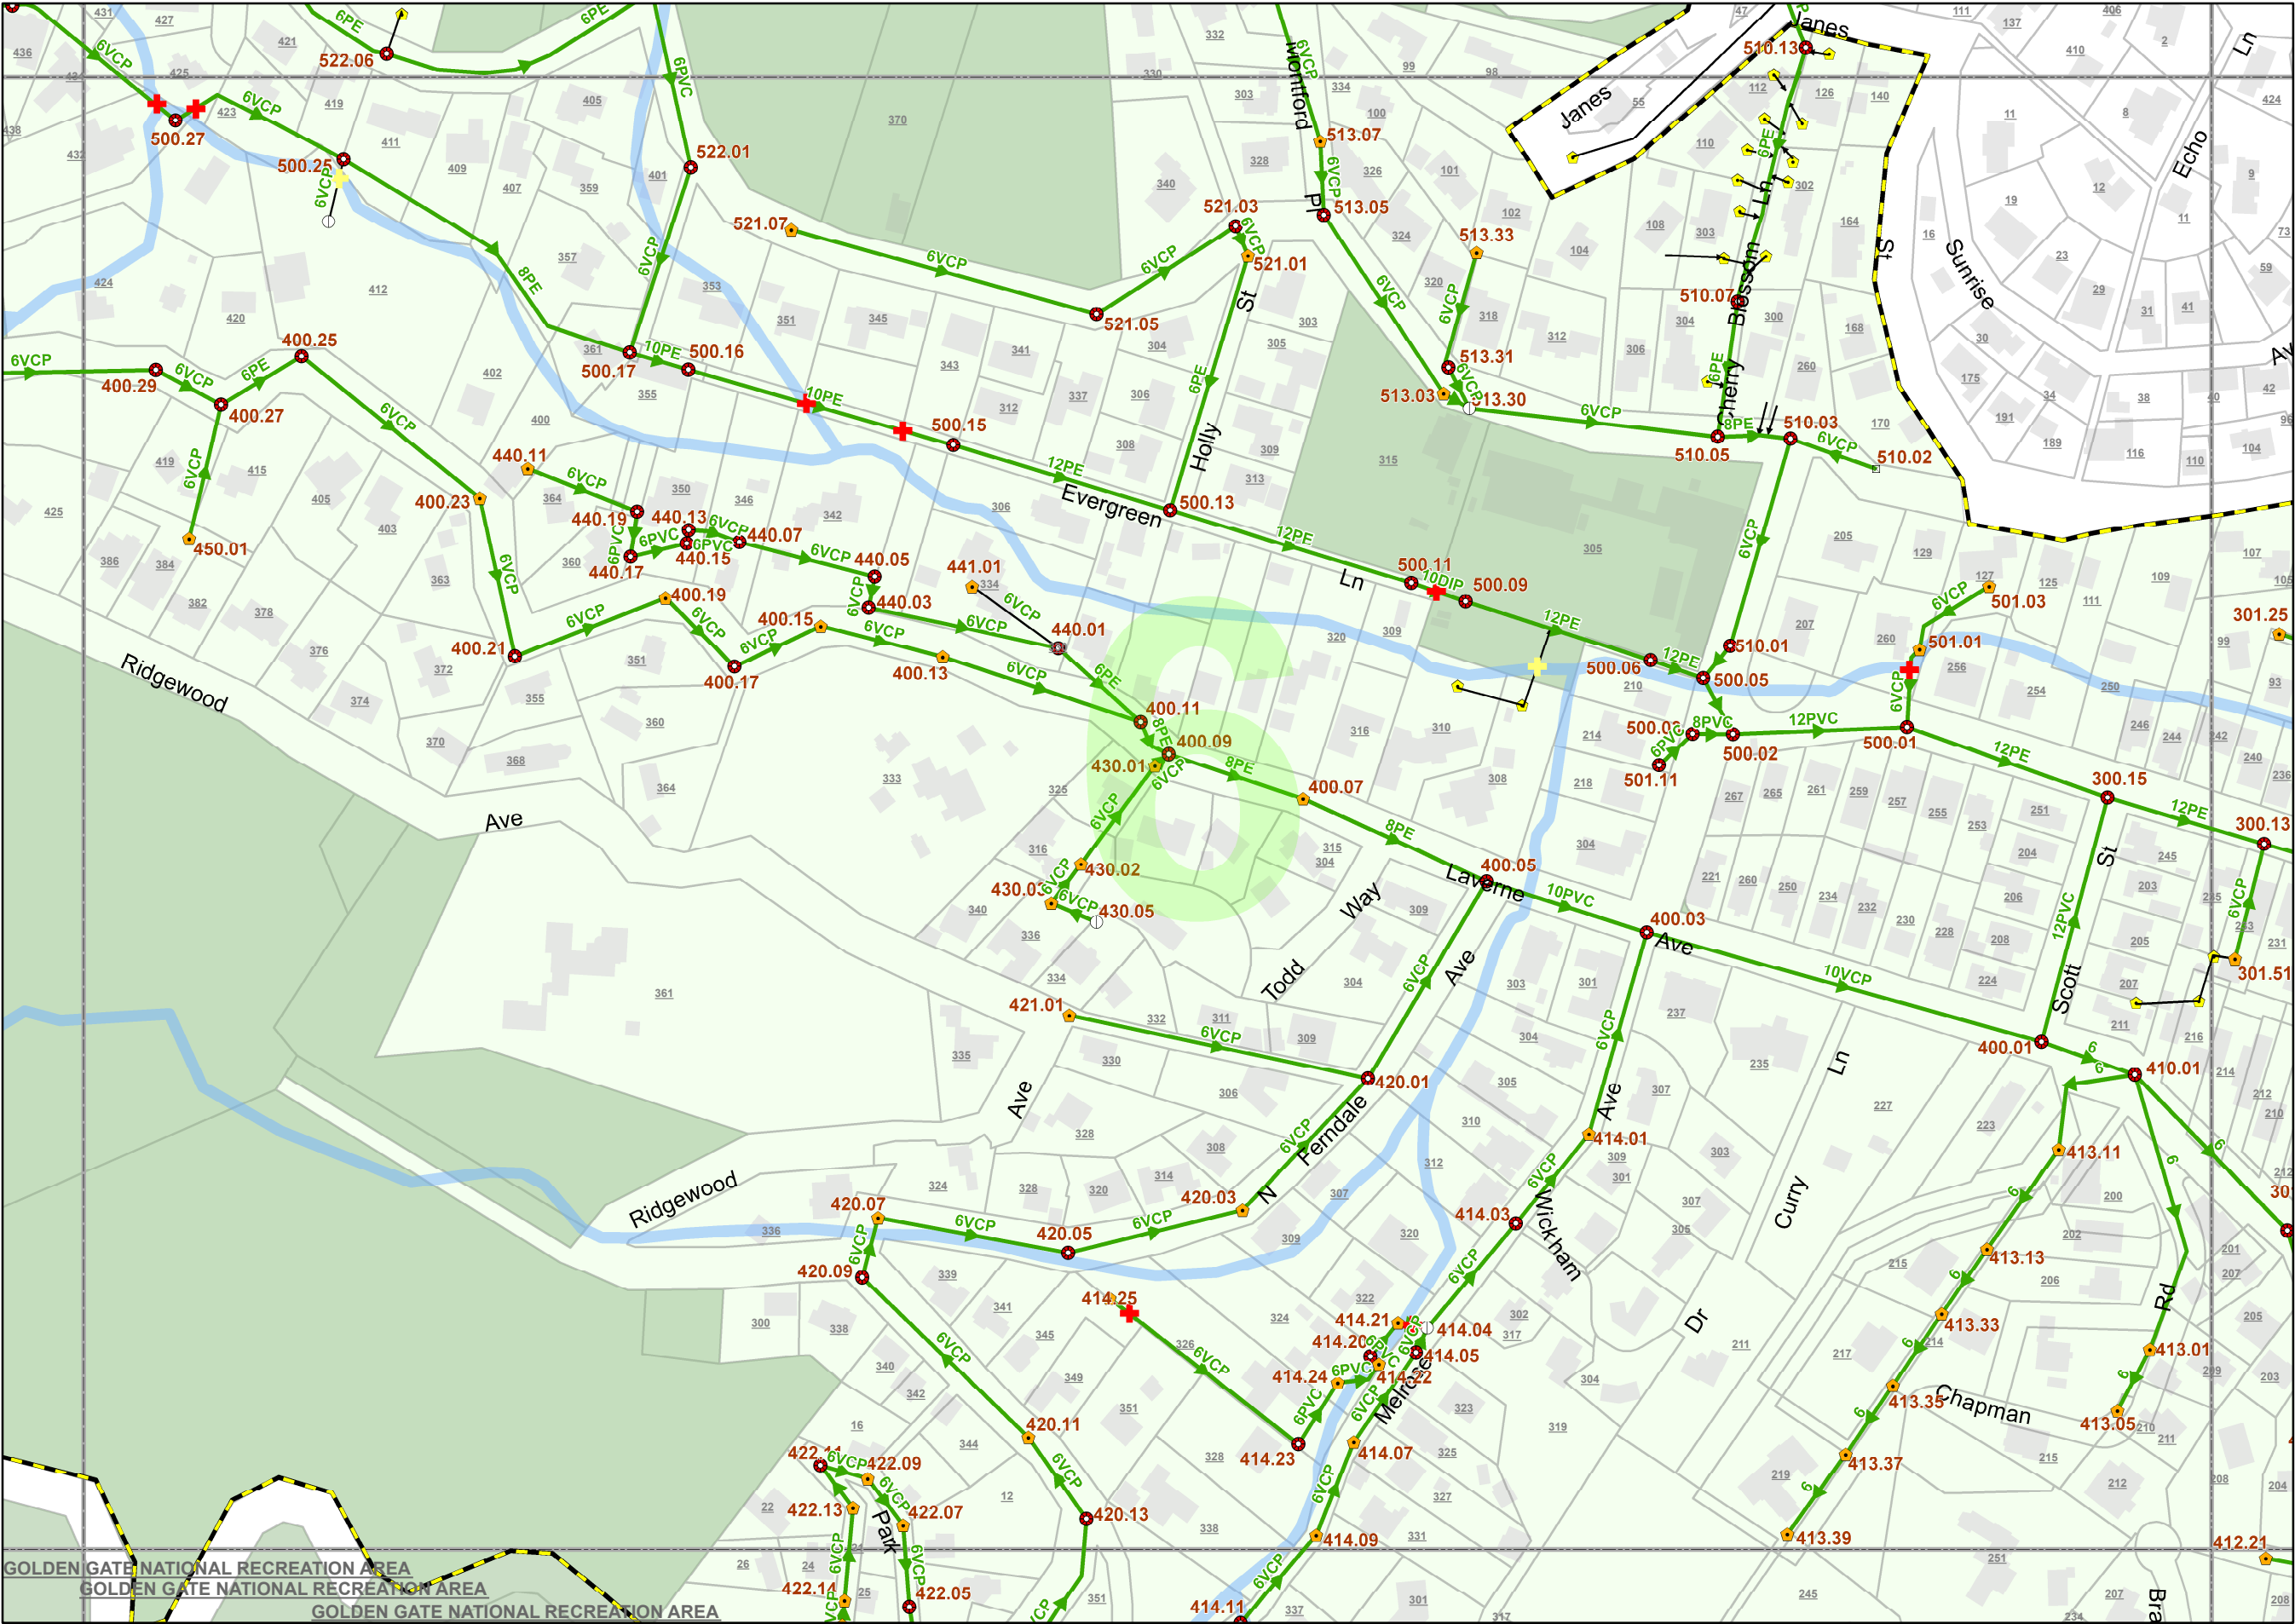

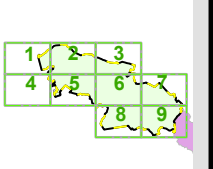

6

1 inch = 200 feet

Legend

- Private Creek Crossing
- Creek Crossing
- PL
- UNKNOWN
- MH
- RH
- NON STRUCTURE
- Private_Cleanouts
- District Sewer Pipes
- Private Sewer Pipes

SANITARY SEWER SYSTEM

HOMESTEAD VALLEY SANITARY DISTRICT
MARIN COUNTY, CALIFORNIA



Printed
Date: 3/20/2015